


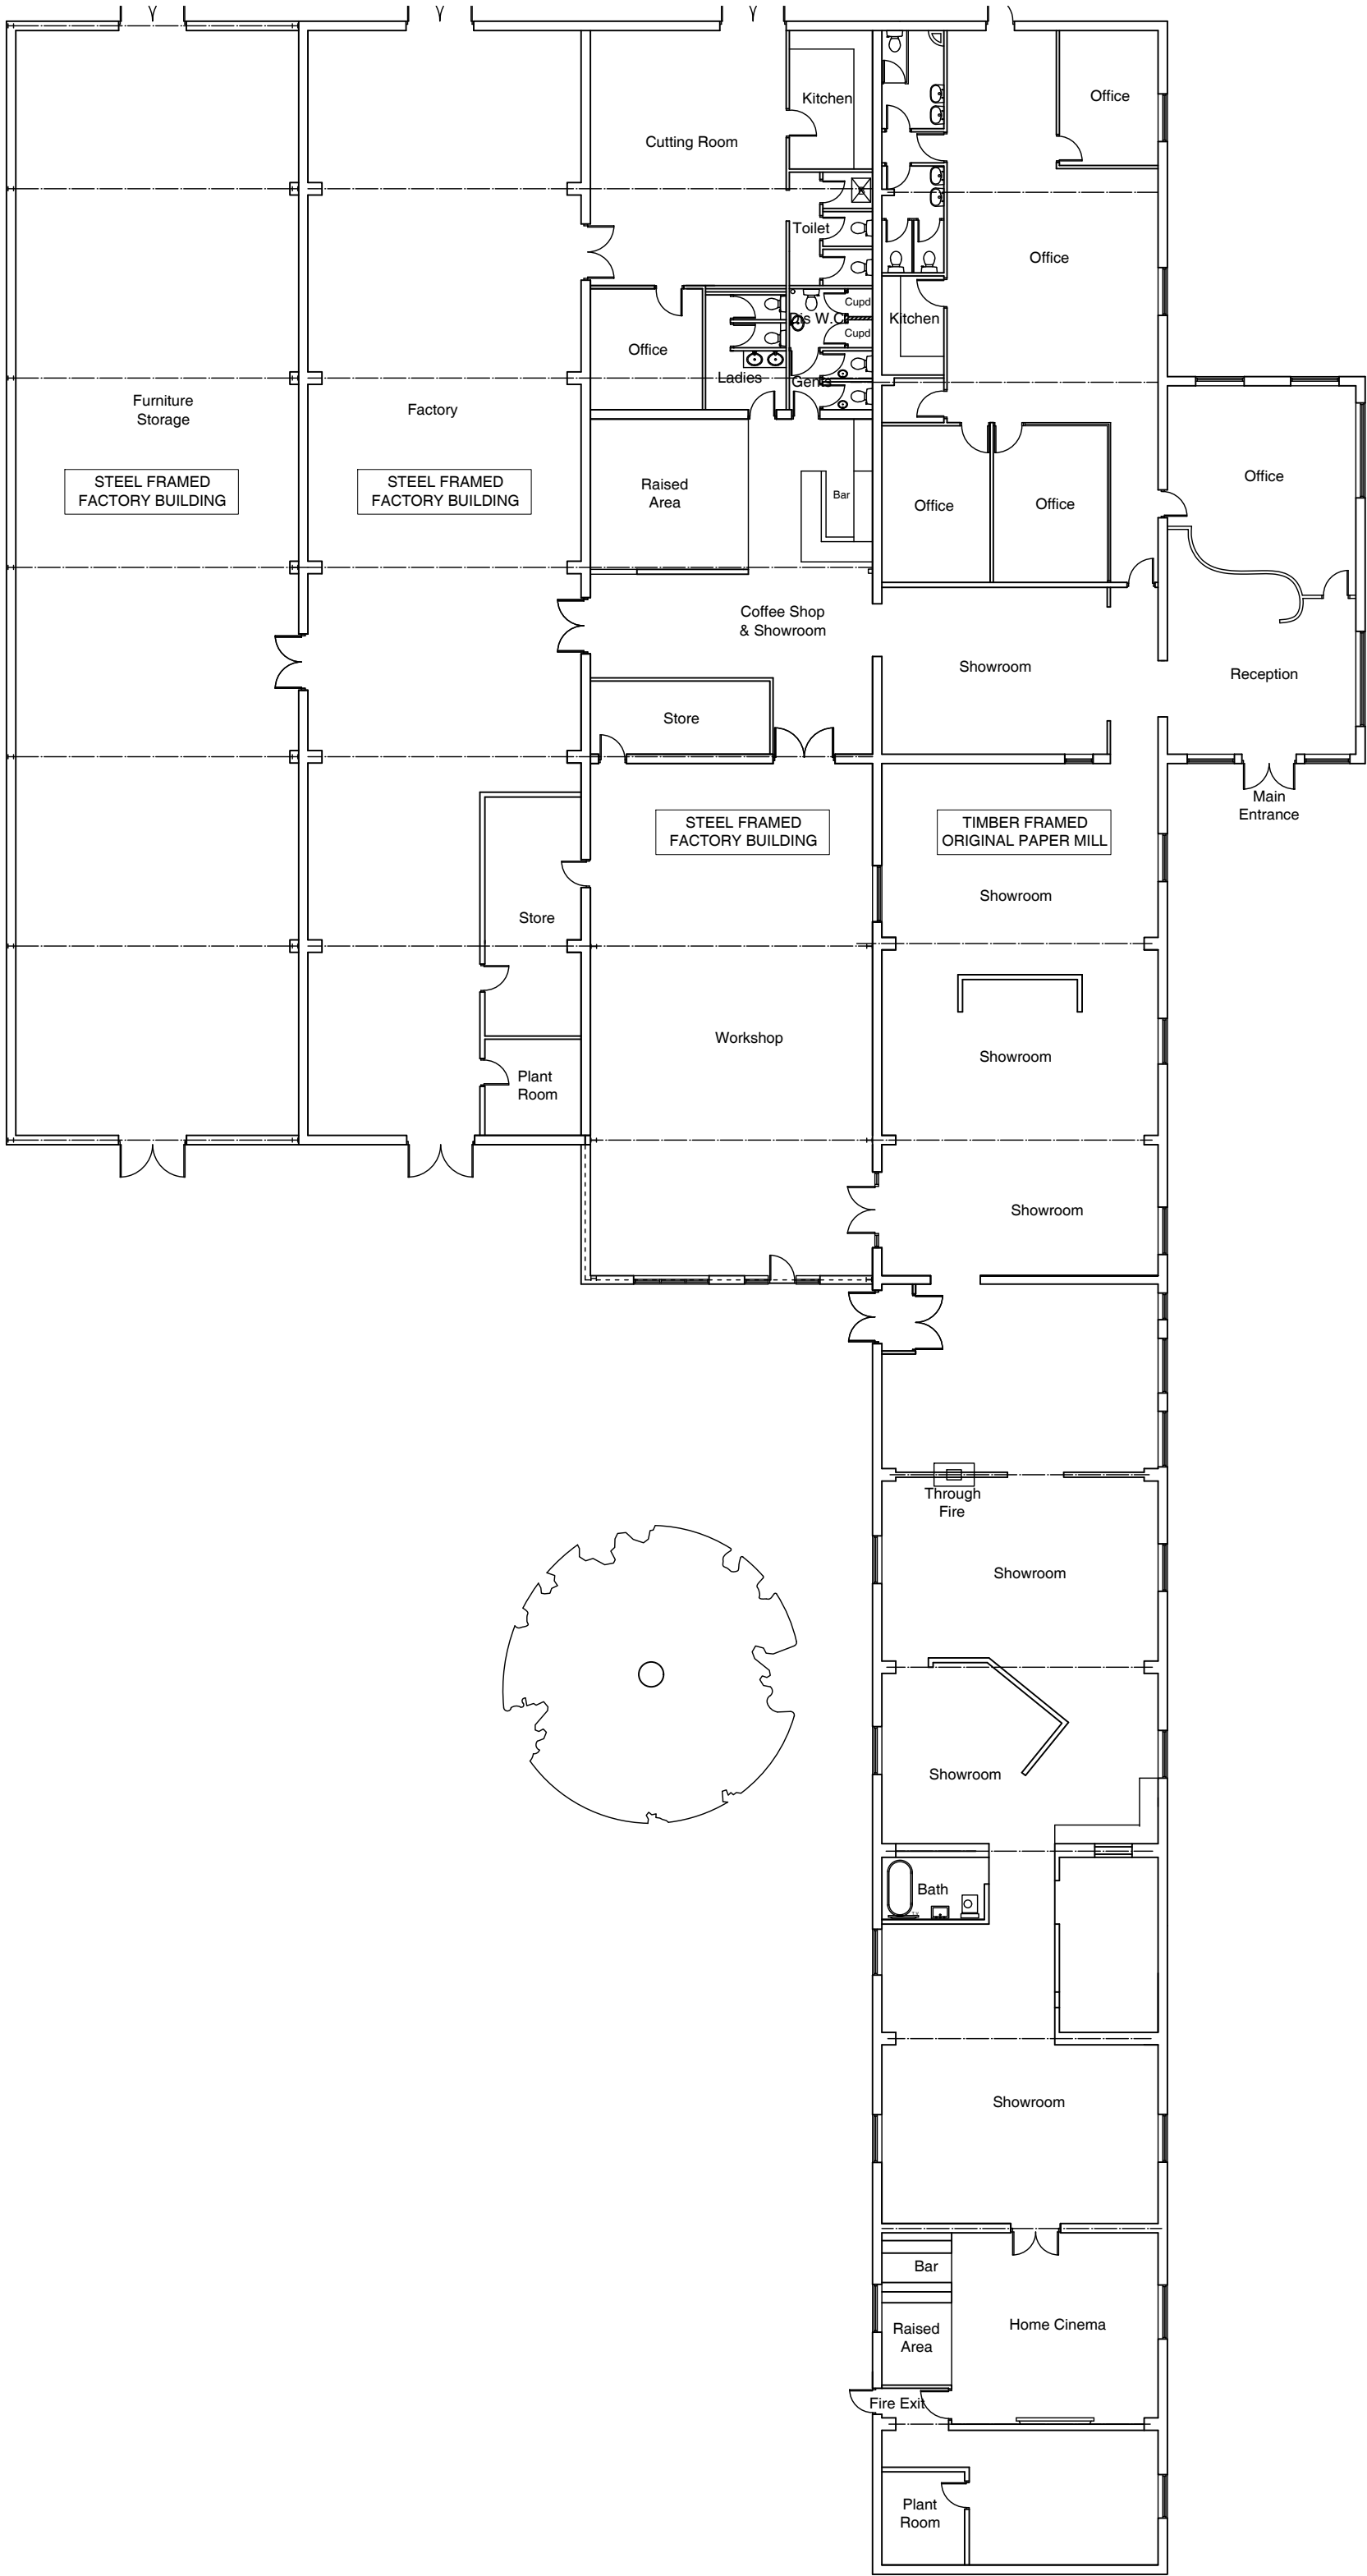

Stylematters Showroom, Pickmere Grange, Knutsford
09523_02 - Existing Showroom Floor Plan
Scale: 1:200 at A3